




notes  
 this drawing and design is the copyright of aja architects llp and must not be reproduced in part or in whole without prior written consent. contractors must verify all dimensions on site before commencing work or preparing shop drawings. if in doubt ASK.  
 Where this drawing contains any Ordnance Survey mapping material, it has been reproduced under license number 100052278.  
 Ordnance Survey © Crown copyright

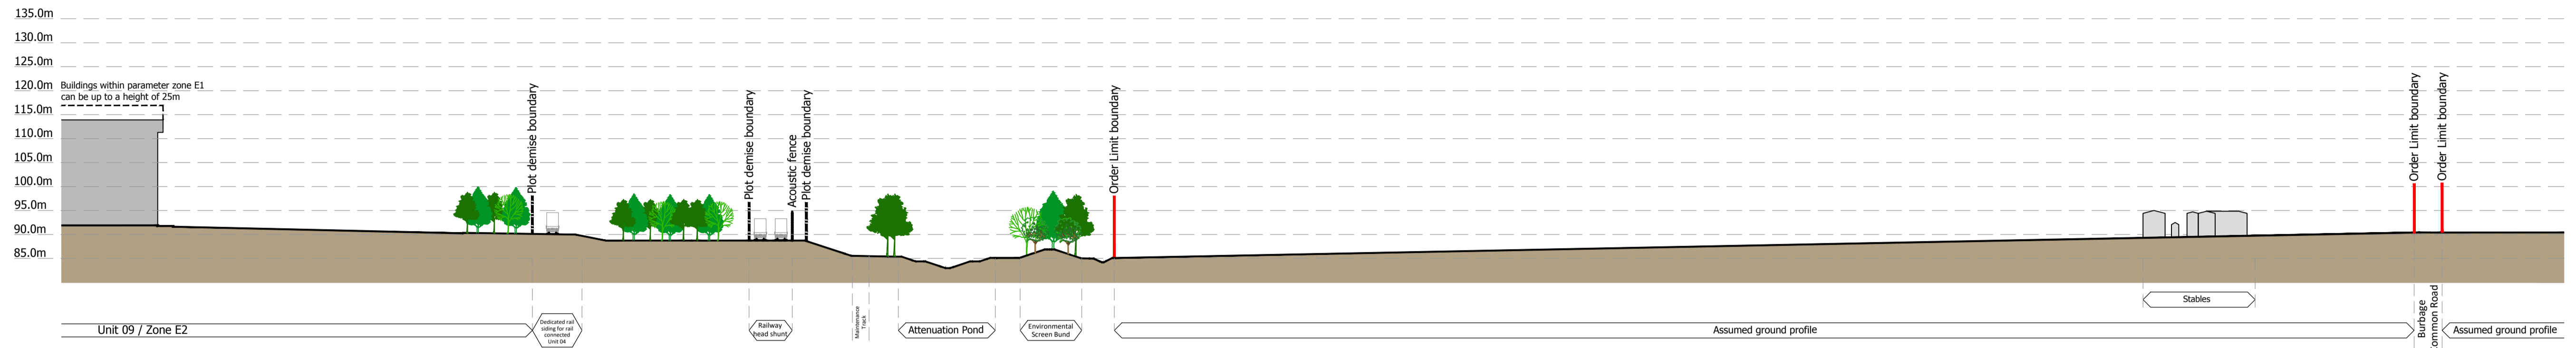


SECTION F-F

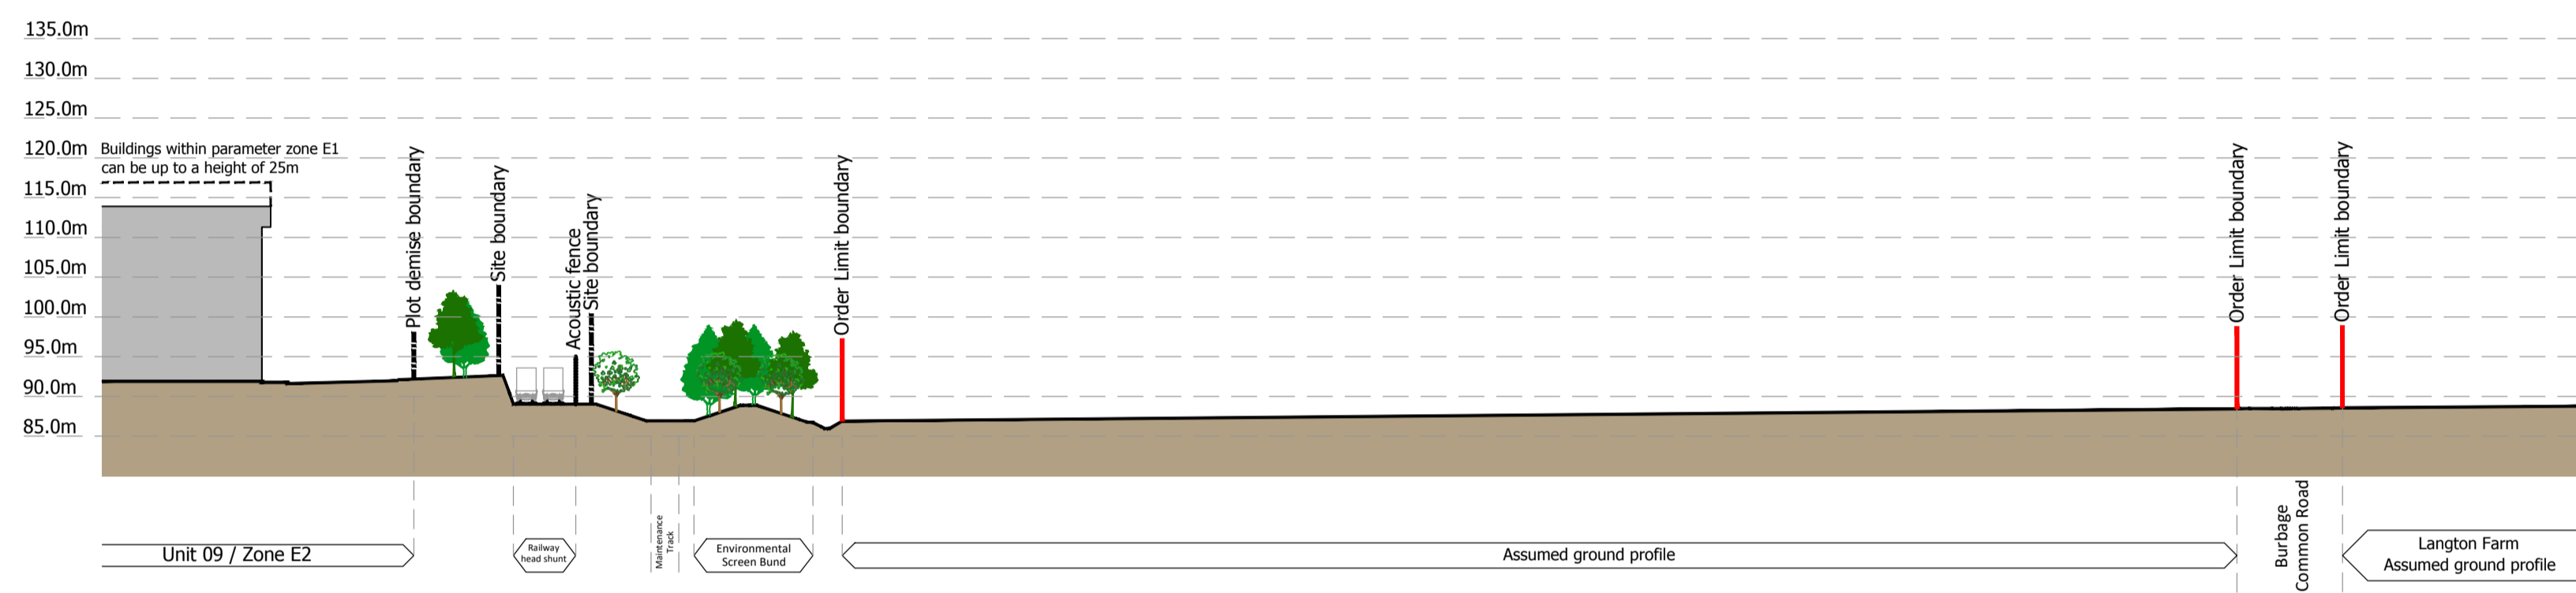


SECTION G-G

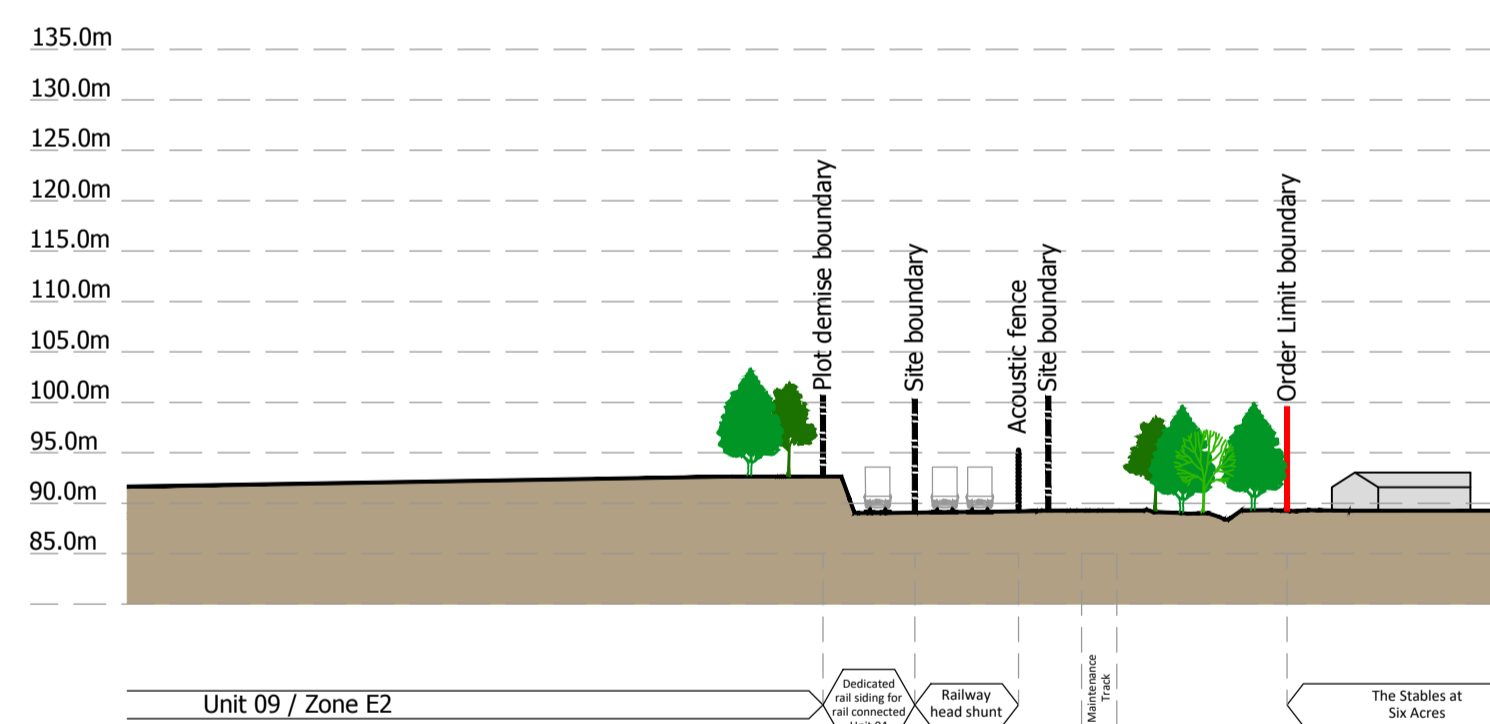

SECTION H-H

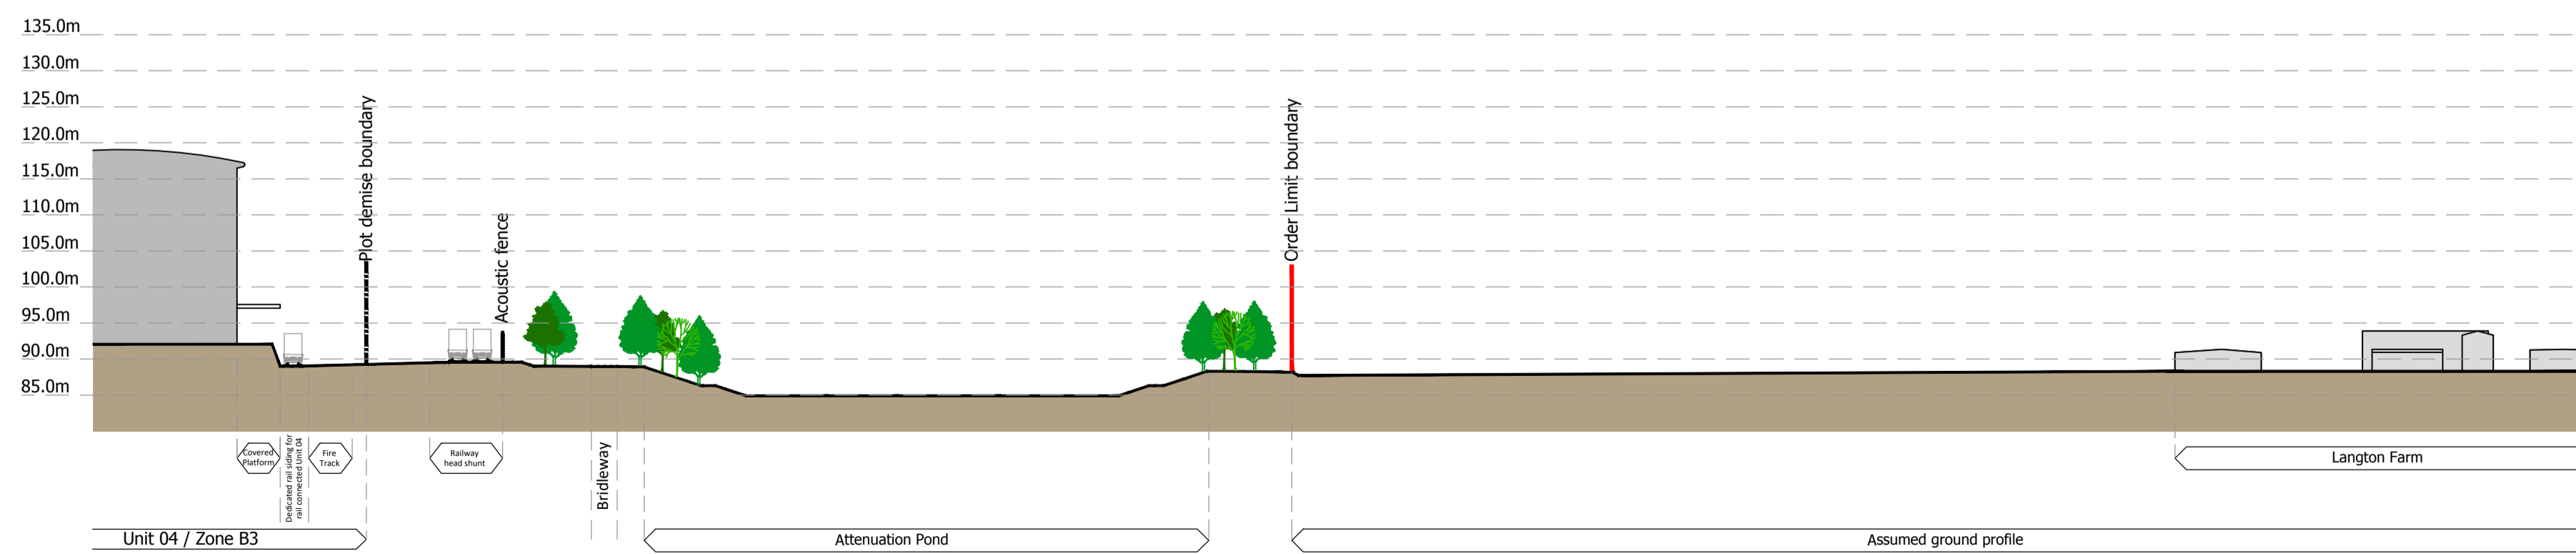


SECTION J-J

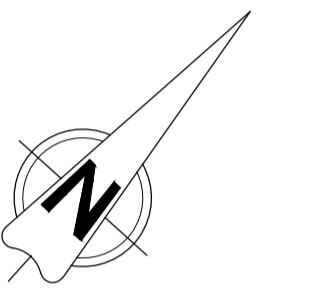

KEY

Order Limit Boundary

- Refer to Document Reference 2.12 for locations of Zones

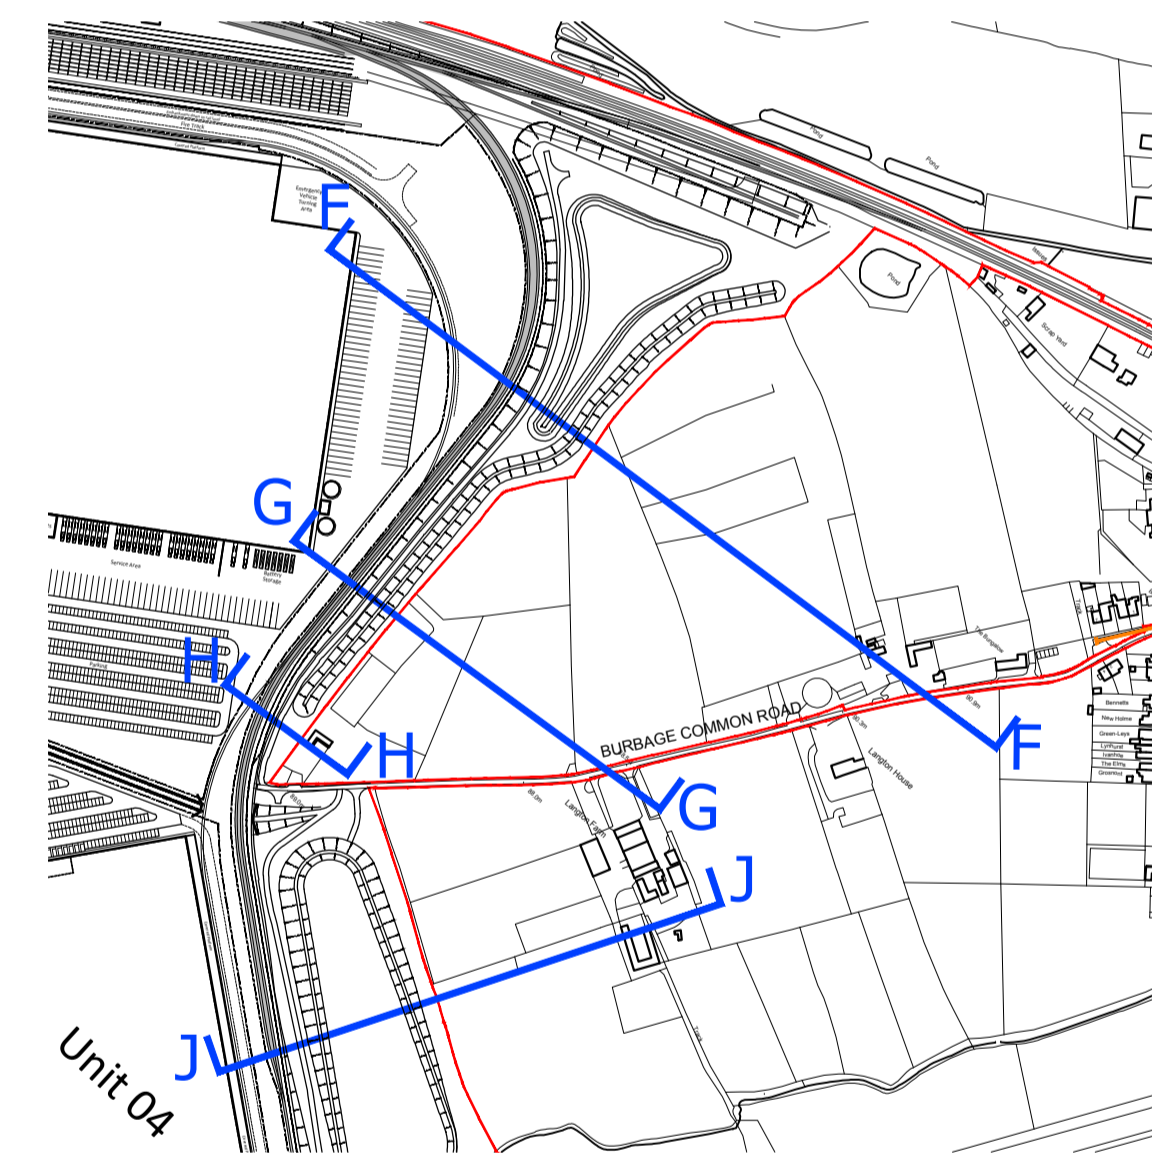

KEY PLAN

For Reference Only - Not to Scale

no.	date	revision	by



aja architects llp  
 1170 Elliott Court  
 Herald Avenue  
 Coventry Business Park  
 COVENTRY CV5 6UB  
 T: 024 7625 320  
 F: 024 7625 321  
 E: aja@aja-architects.co  
 W: www.aja-architects.co

AJA Architects is the trading style of AJA Architects Consulting Limited (a limited company, 1887276) and AJA Architects LLP (a limited liability partnership, registered in England No. OC2007).  
 client



project

HINCKLEY NATIONAL RAIL FREIGHT INTERCHANGE

drawing

Illustrative Sections Through Railway Head Shunt


scale 1:750 @ A1 drawn nn

checked mjl date Oct 2022

Regulation no.5(2)(o)

Plan 2.15

Status - Final

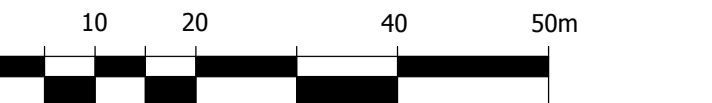

Scale Bar